



EB60 Louvre Screen

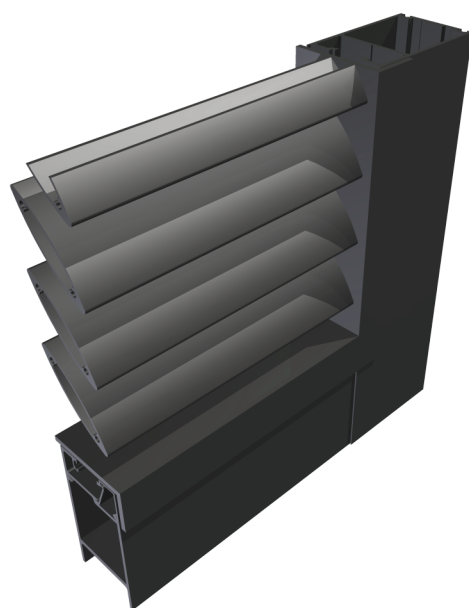

Concept Aluminium



**CONCEPT
ARCHITECTURAL
SYSTEMS**

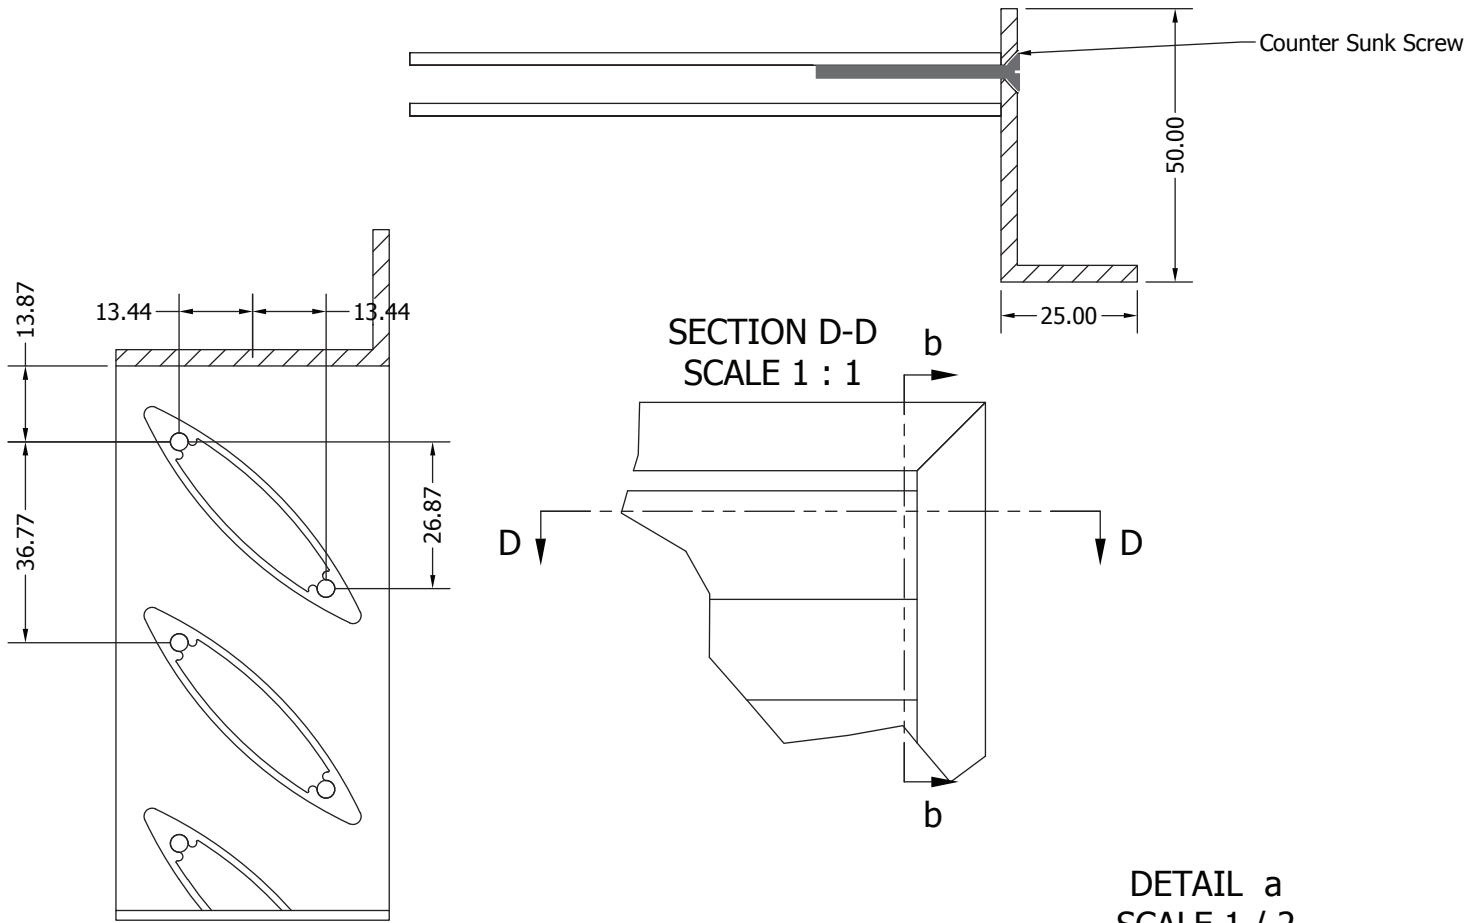

SECTION b-b
SCALE 1

DETAIL a
SCALE 1 / 2

